

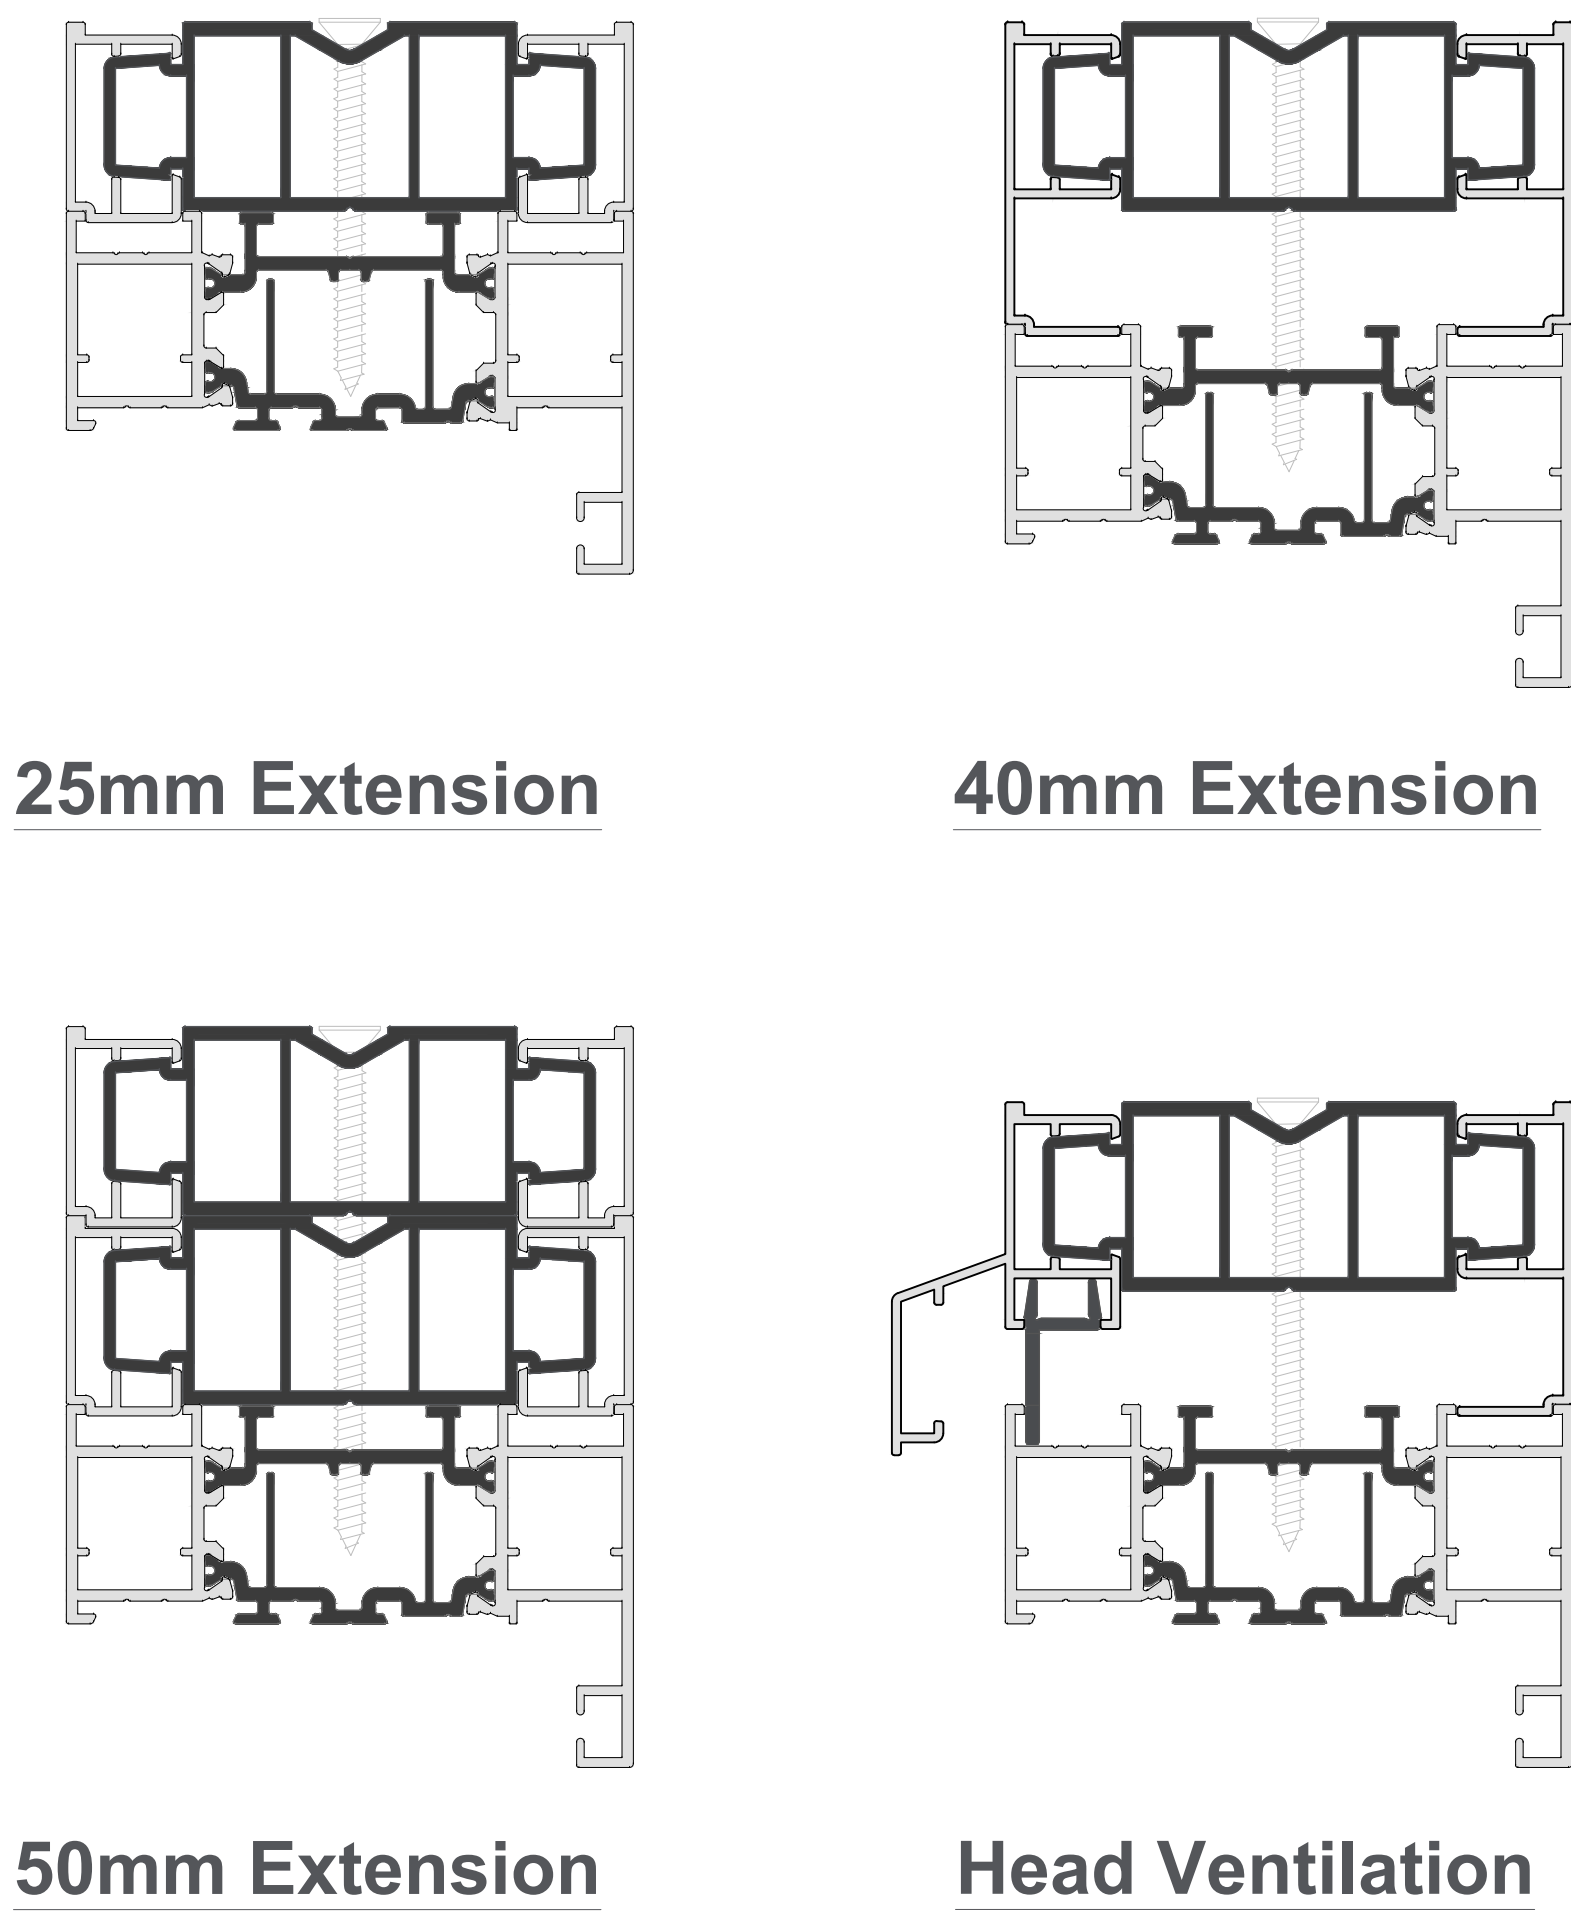
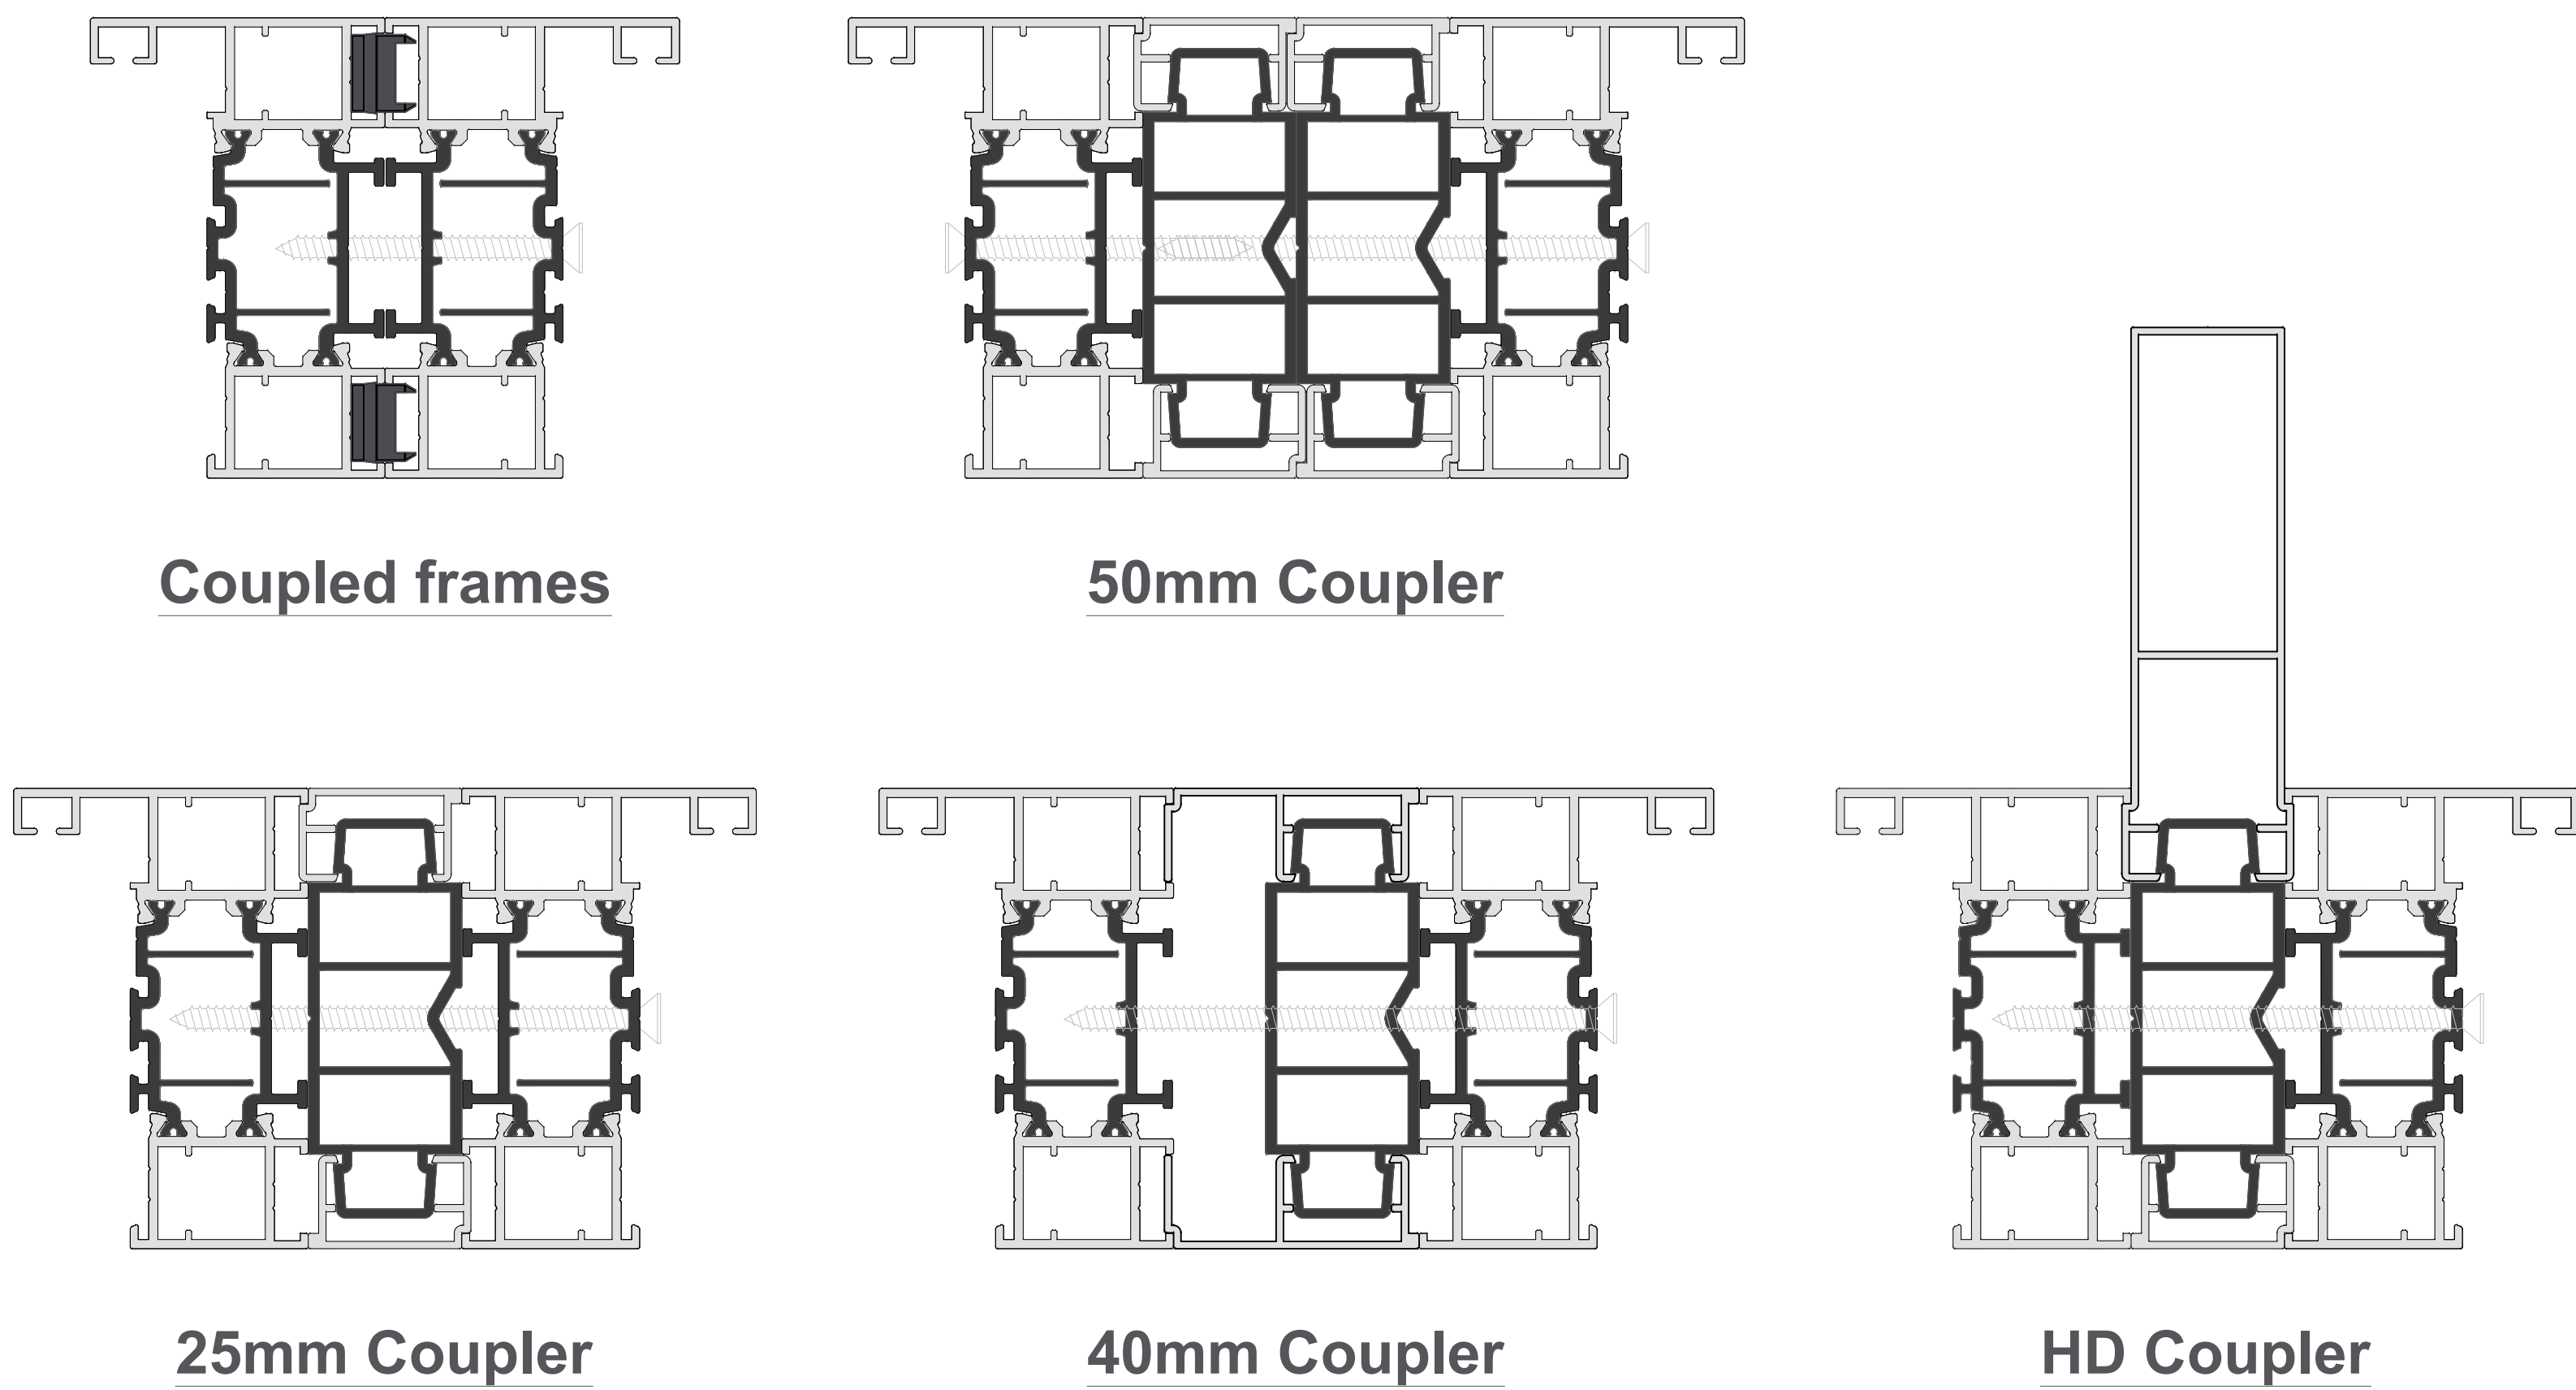


Couplers & Extensions for APX.SRS.048 frames

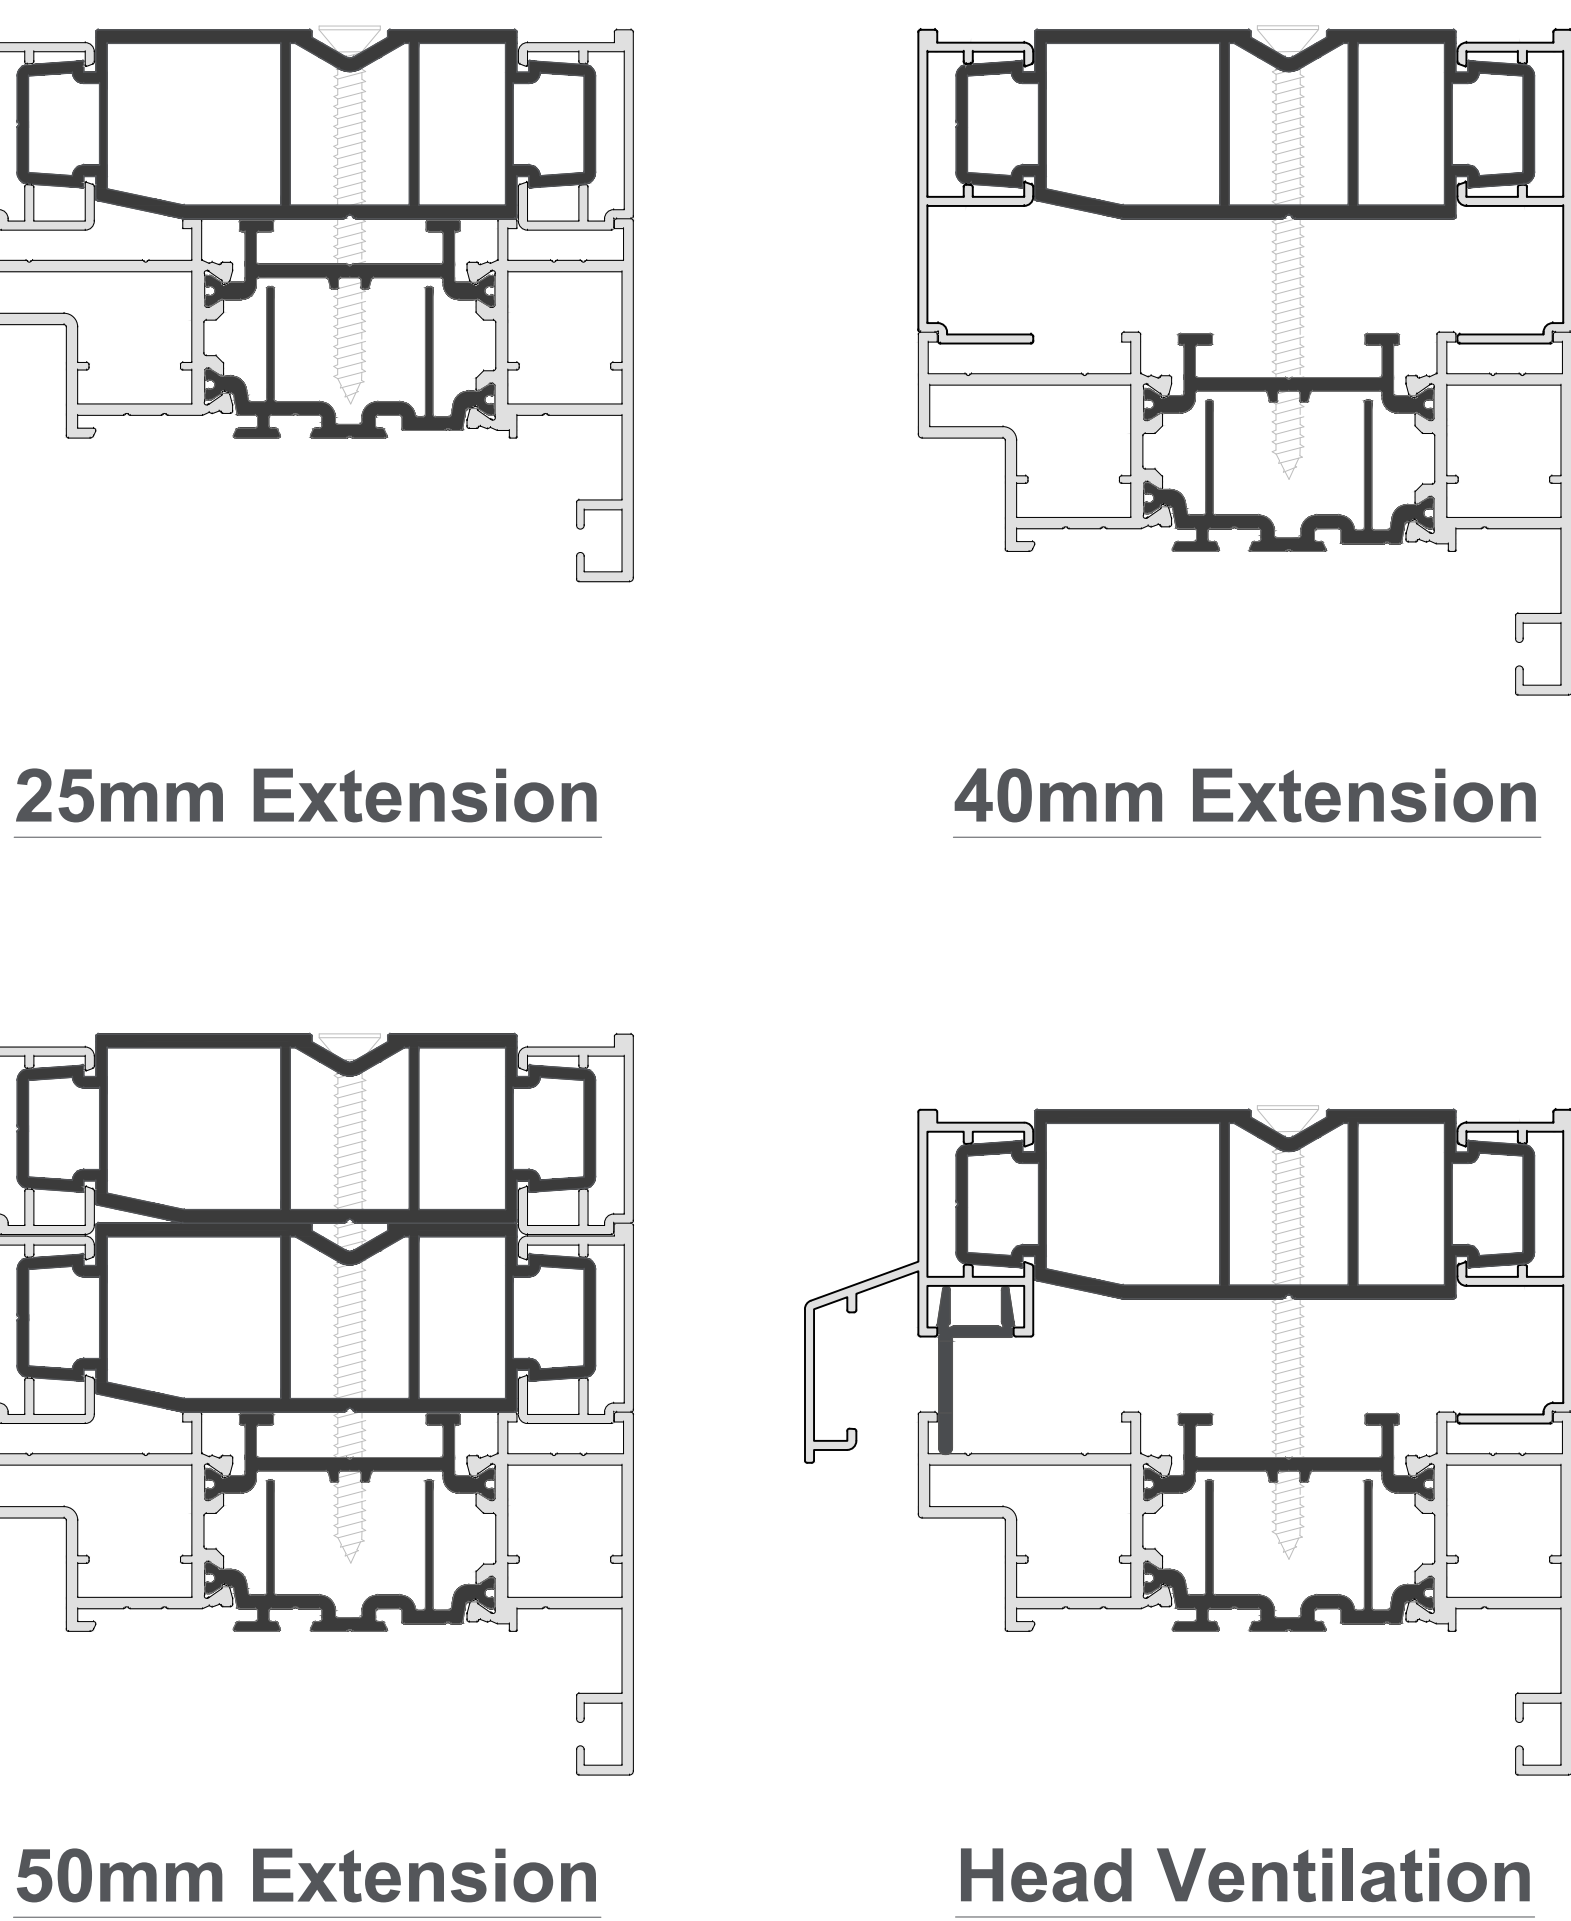

Couplers & Extensions for APW.SRF.048 frames

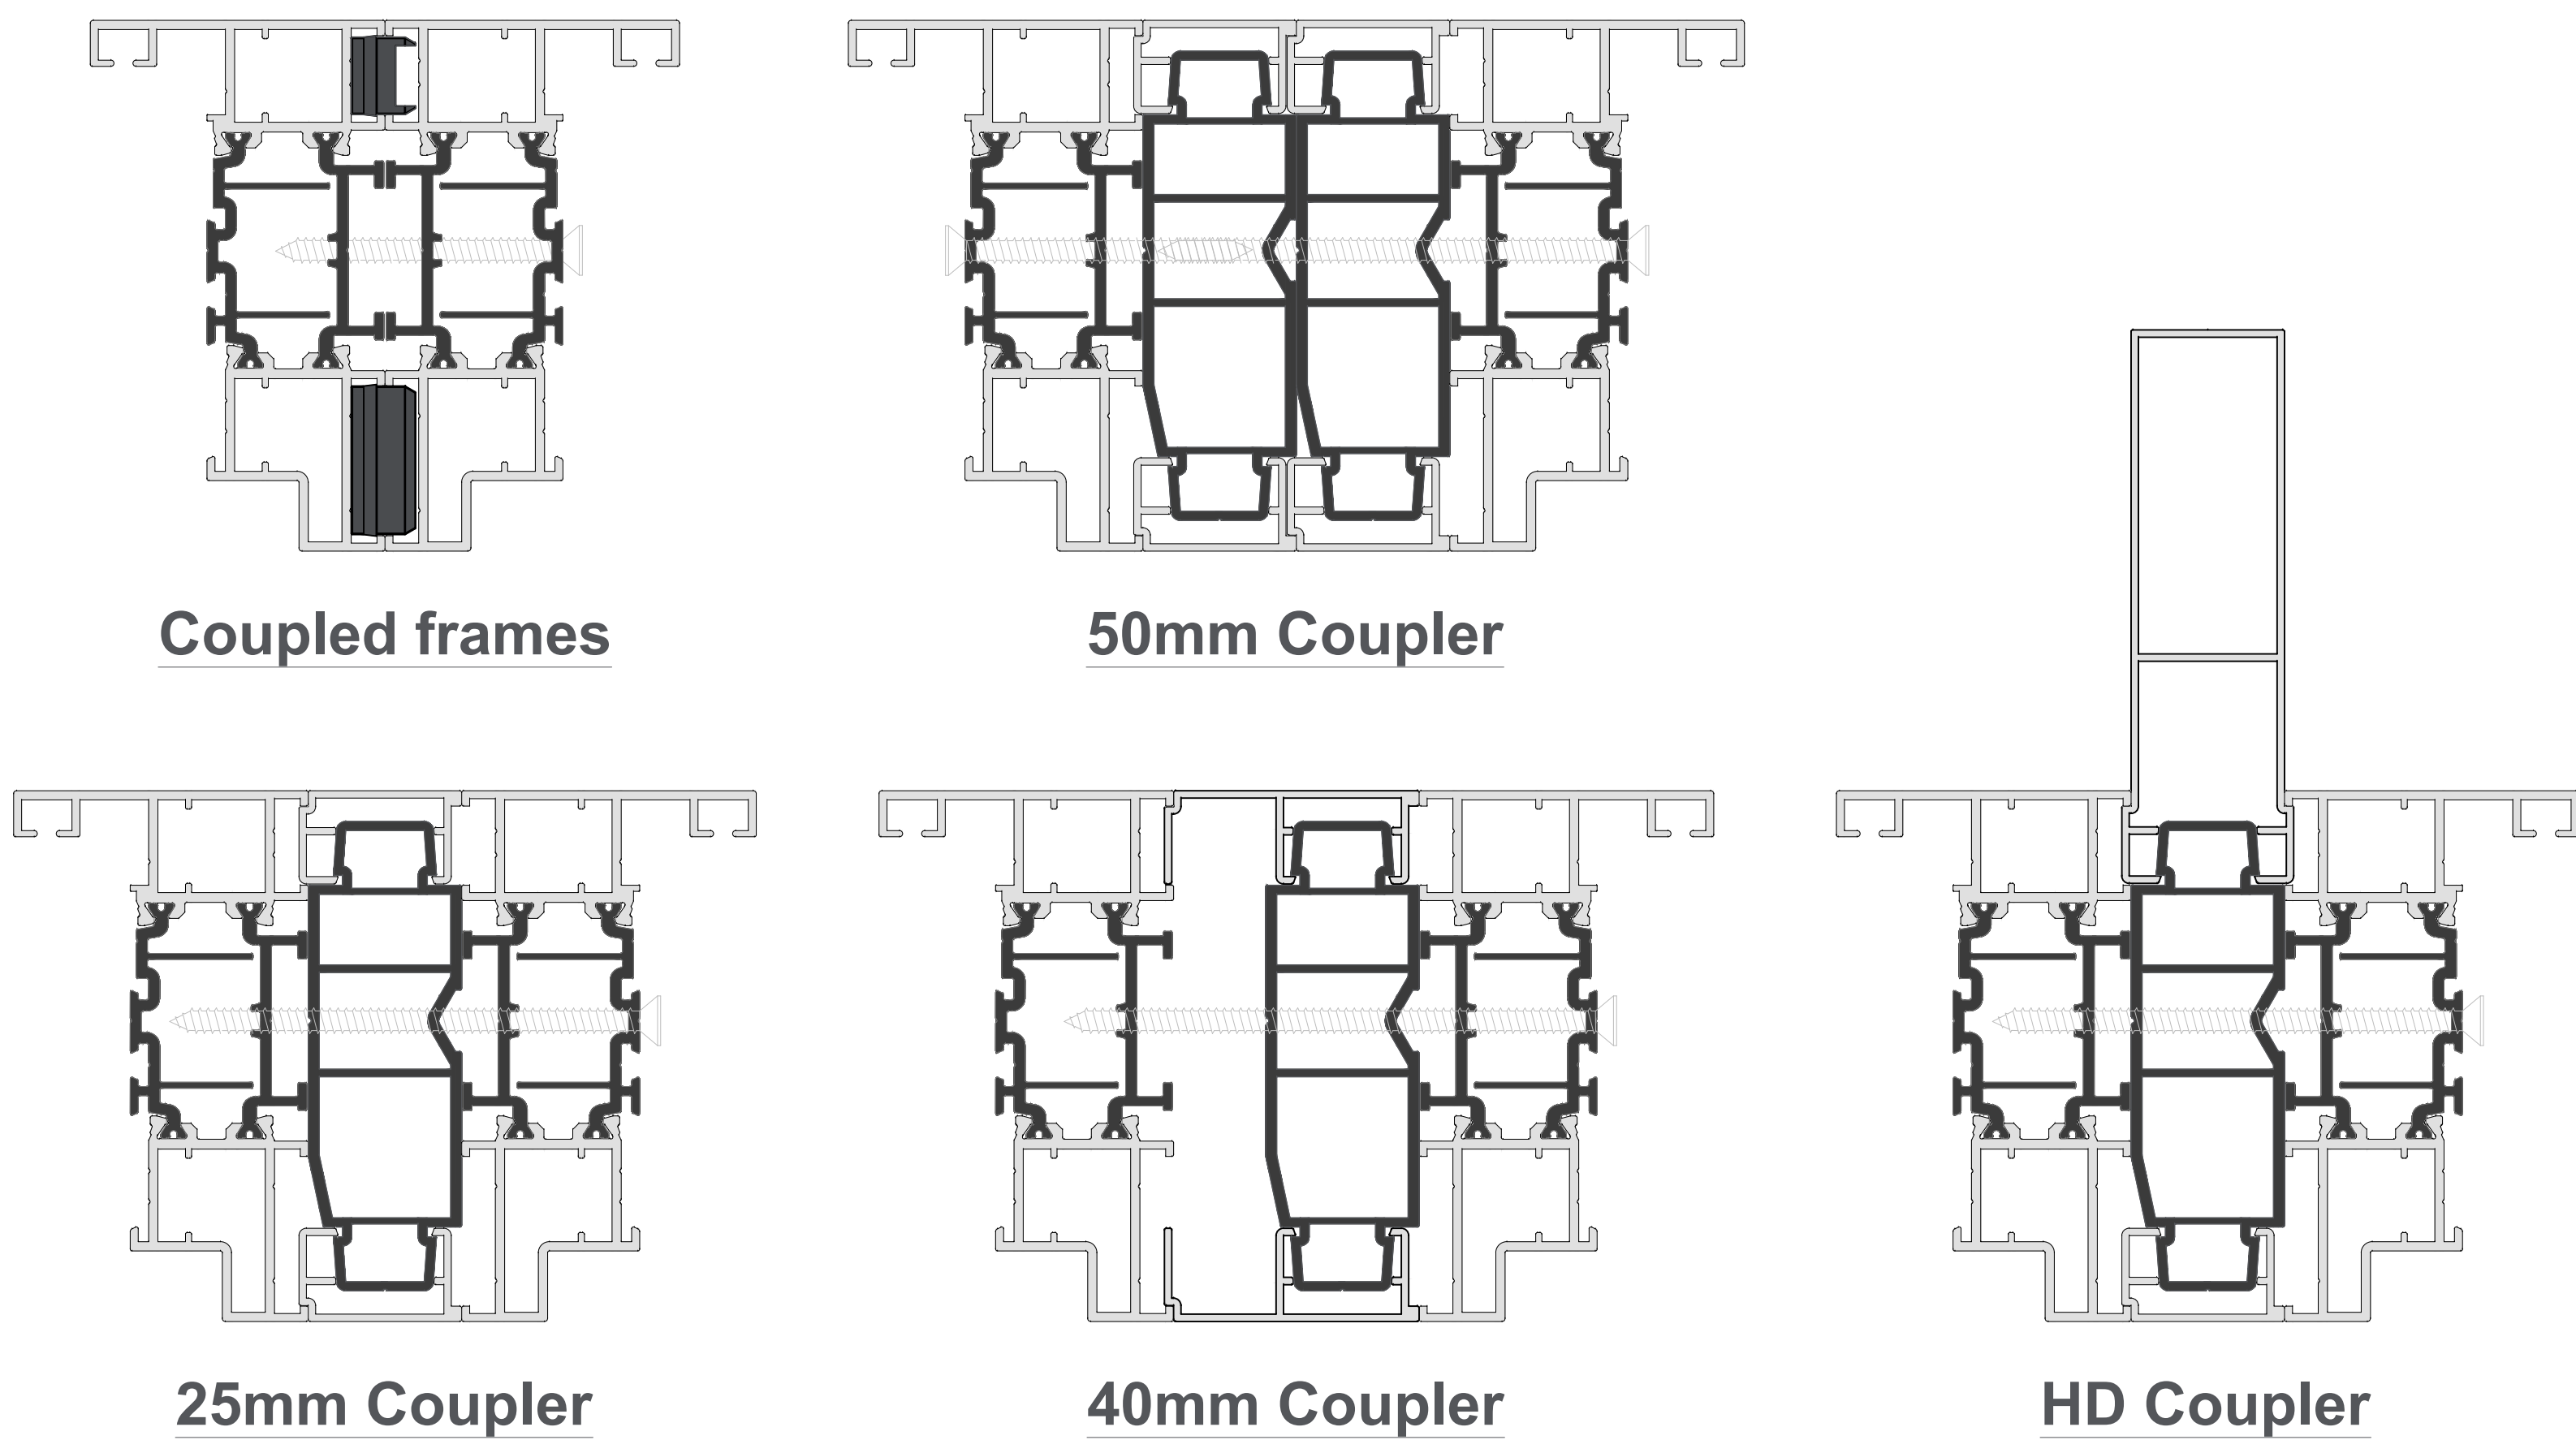

No.:	Note:	
1.	This is a typical installation only and must not be used as a working drawing.	
Rev:	Date:	Amendment:
<div><div>ALUNA⁺</div><div>Alunet Systems Low Mill Lane, Havelock Street, Ravensthorpe Industrial Estate, Ravensthorpe, Dewsbury. WF13 3LN Telephone: 01924 350 110 Email: info@alunetsystems.co.uk</div></div>		
Description: Coupler & Extension Details		
Scale: @A1 - 1:1	Date: Feb '25	
Drawing No: APW-D-307	Rev: -	