



Tilt Turn




Aluna⁺

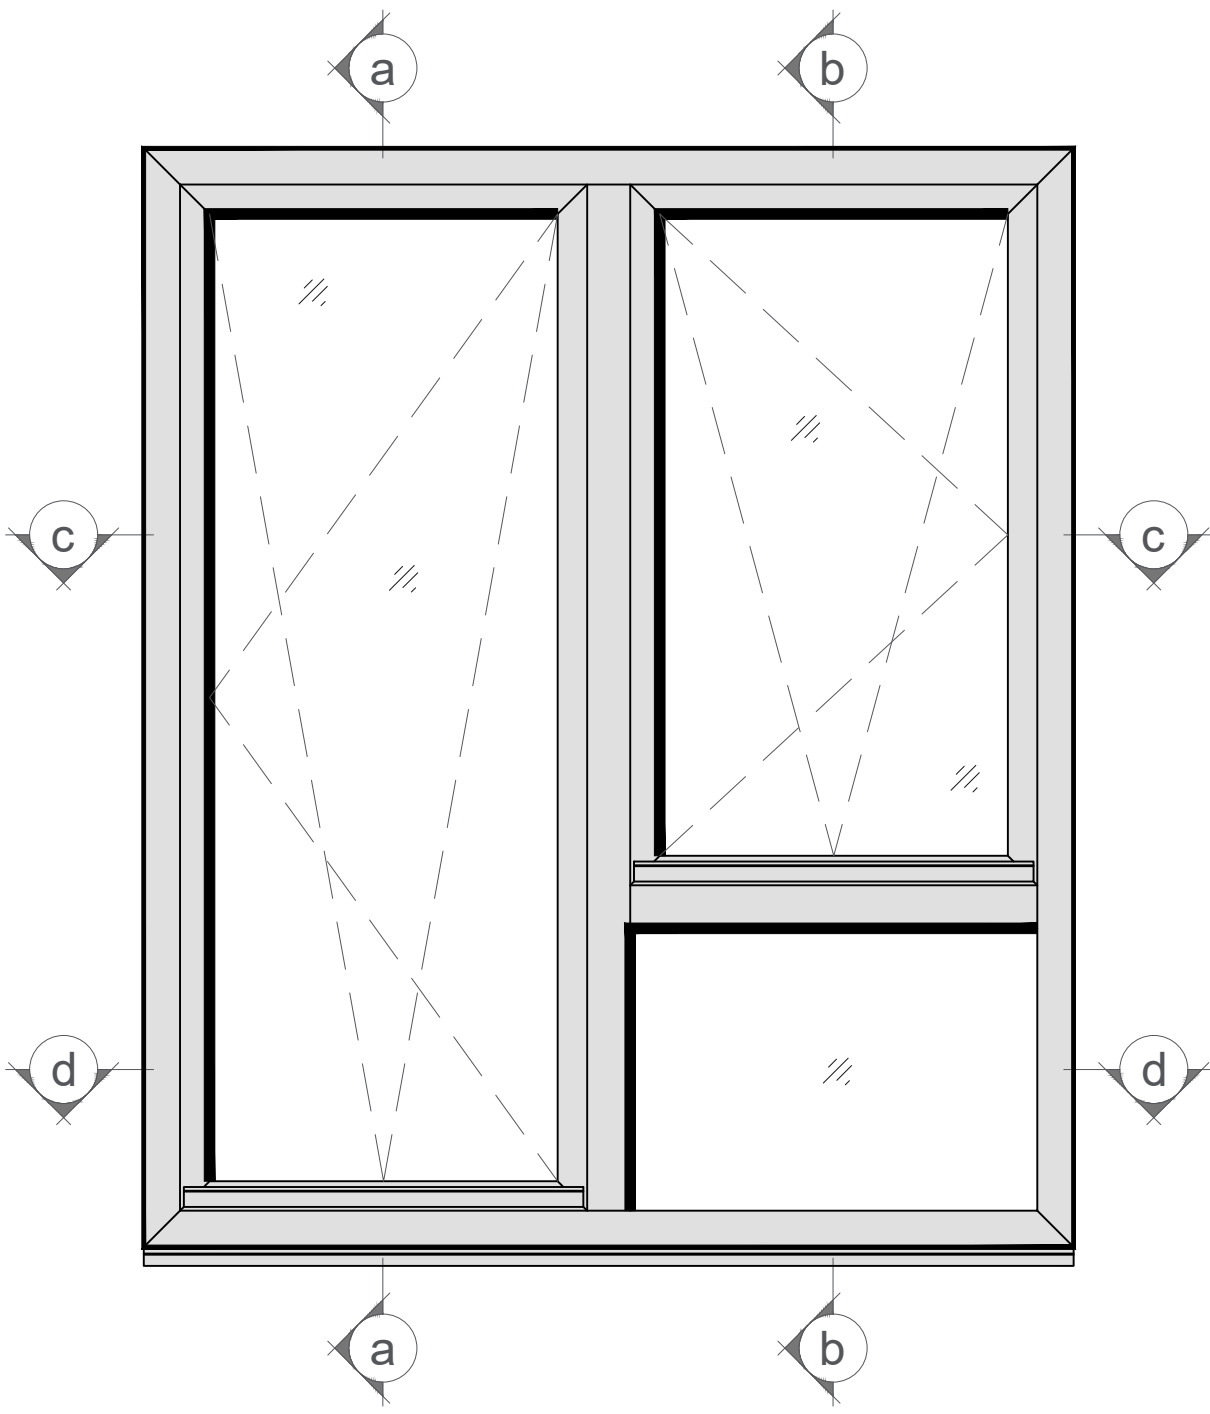


Typical Elevation
(viewed from outside - NTS)

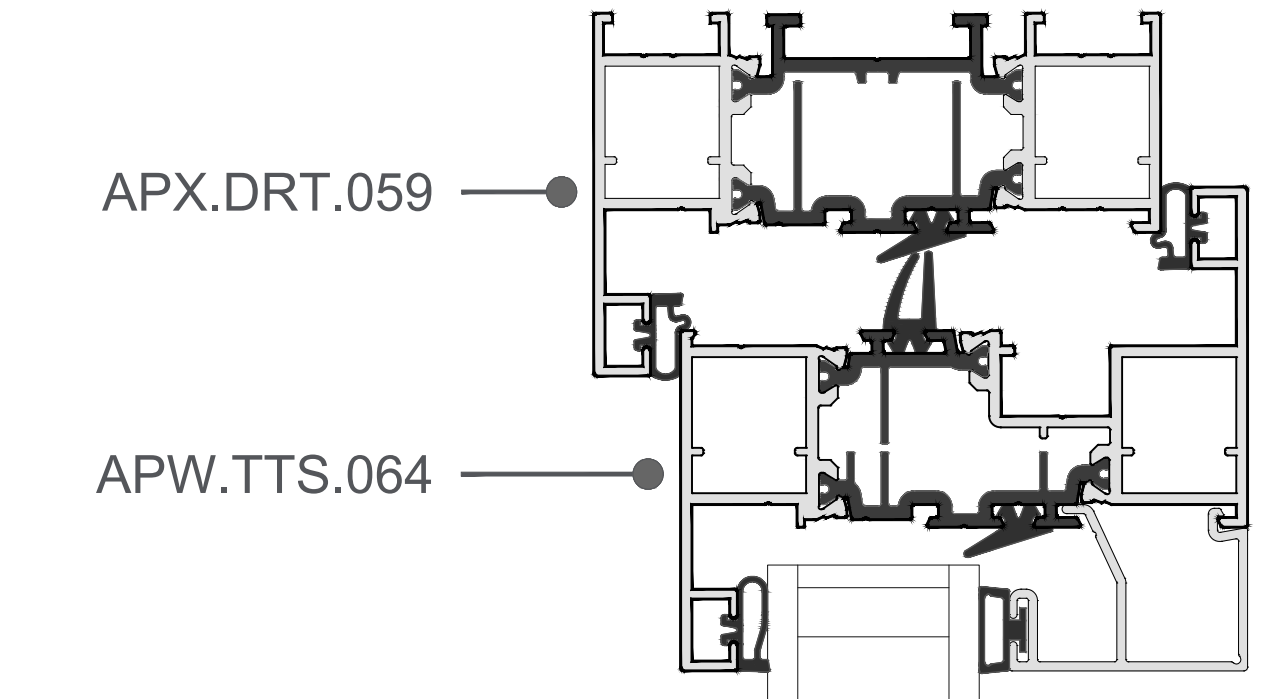


Section "a-a"

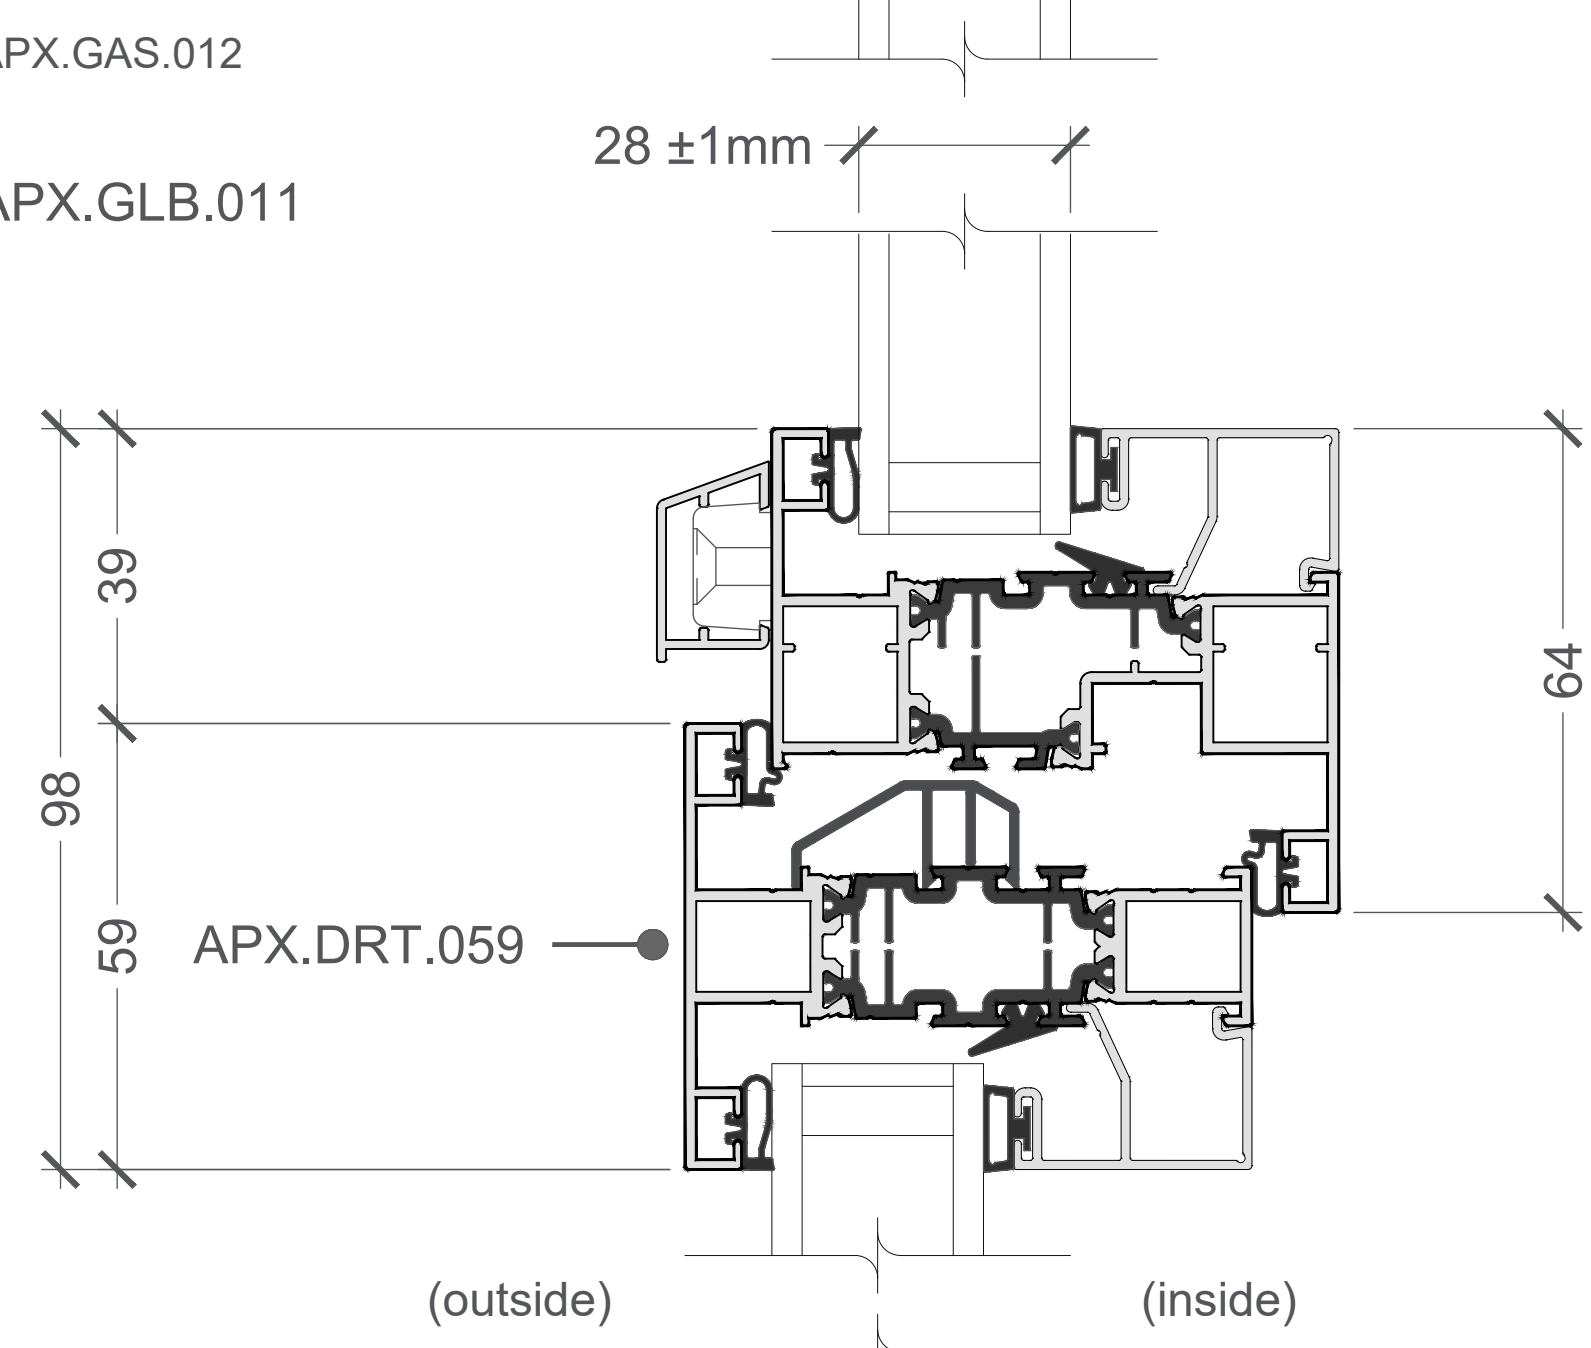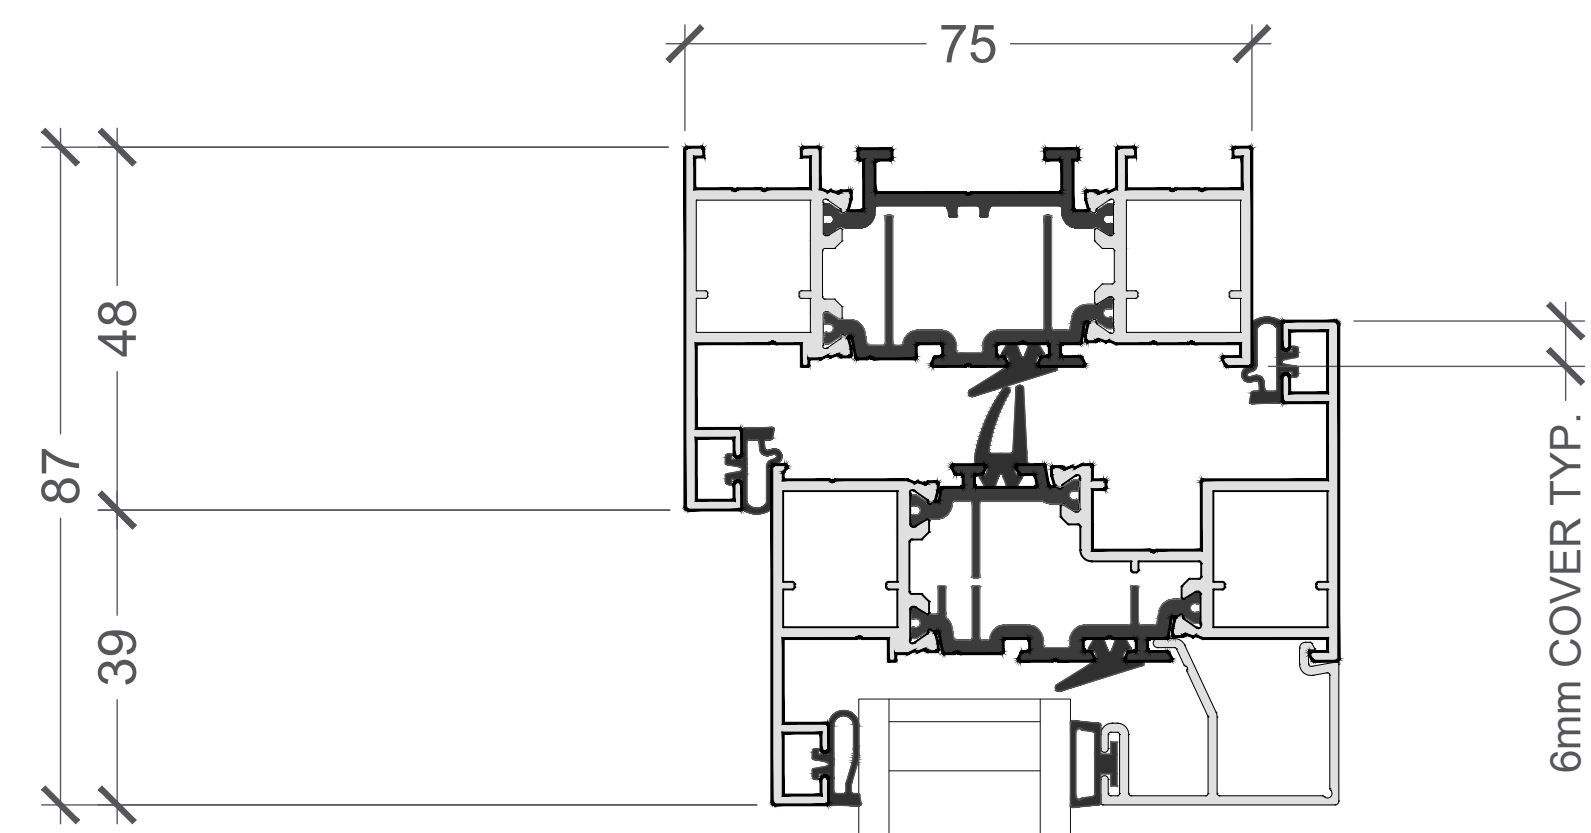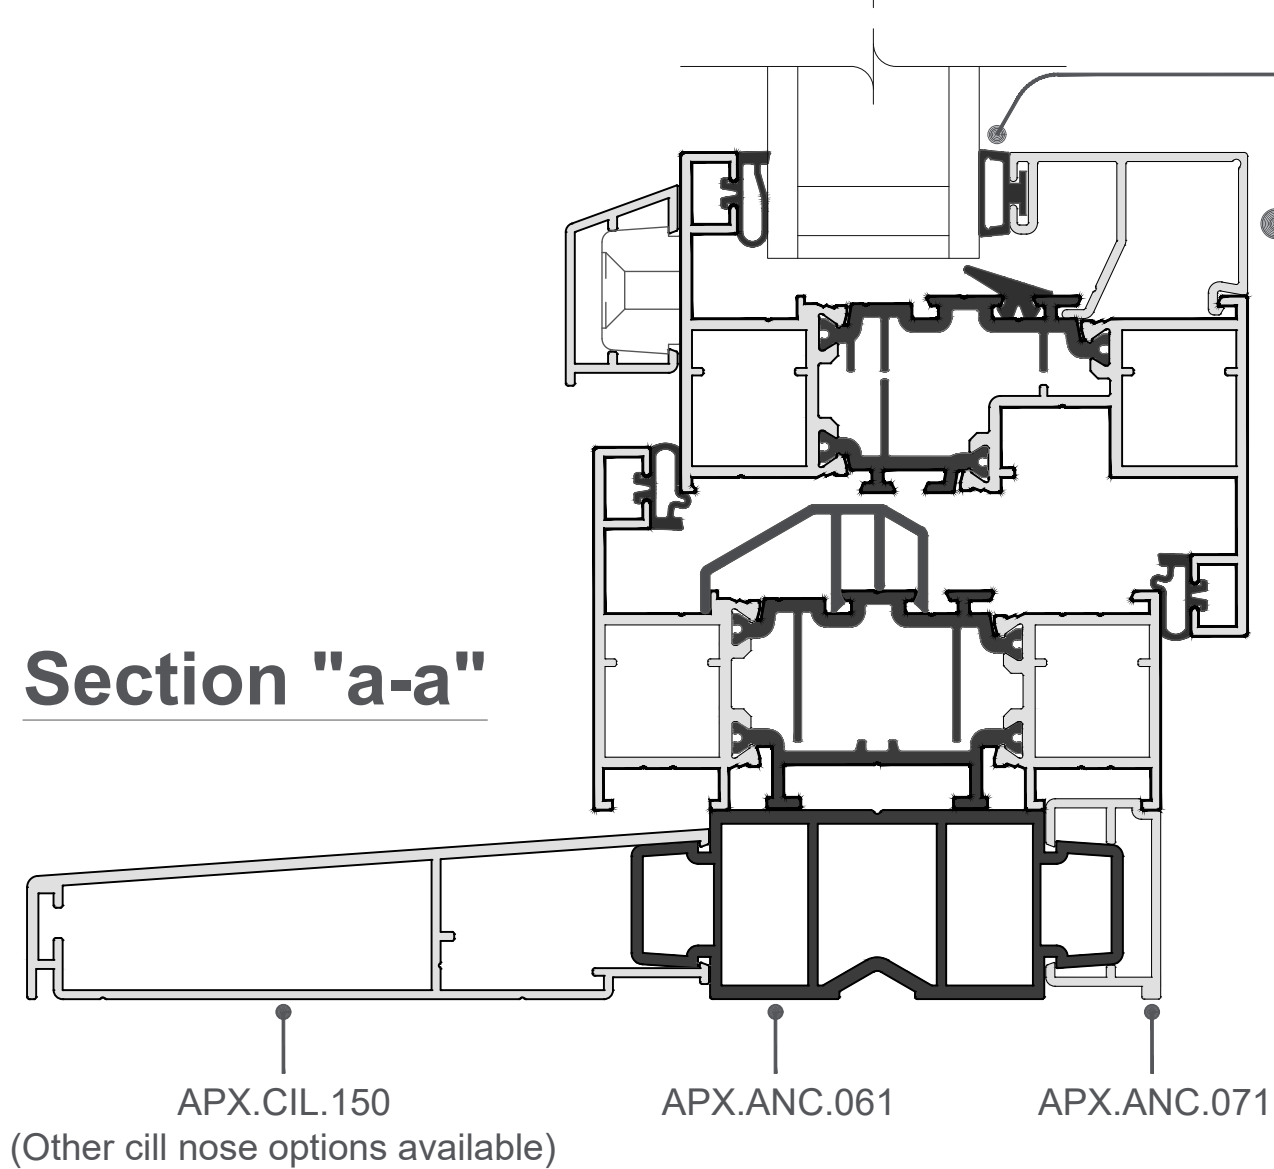

Section "b-b"

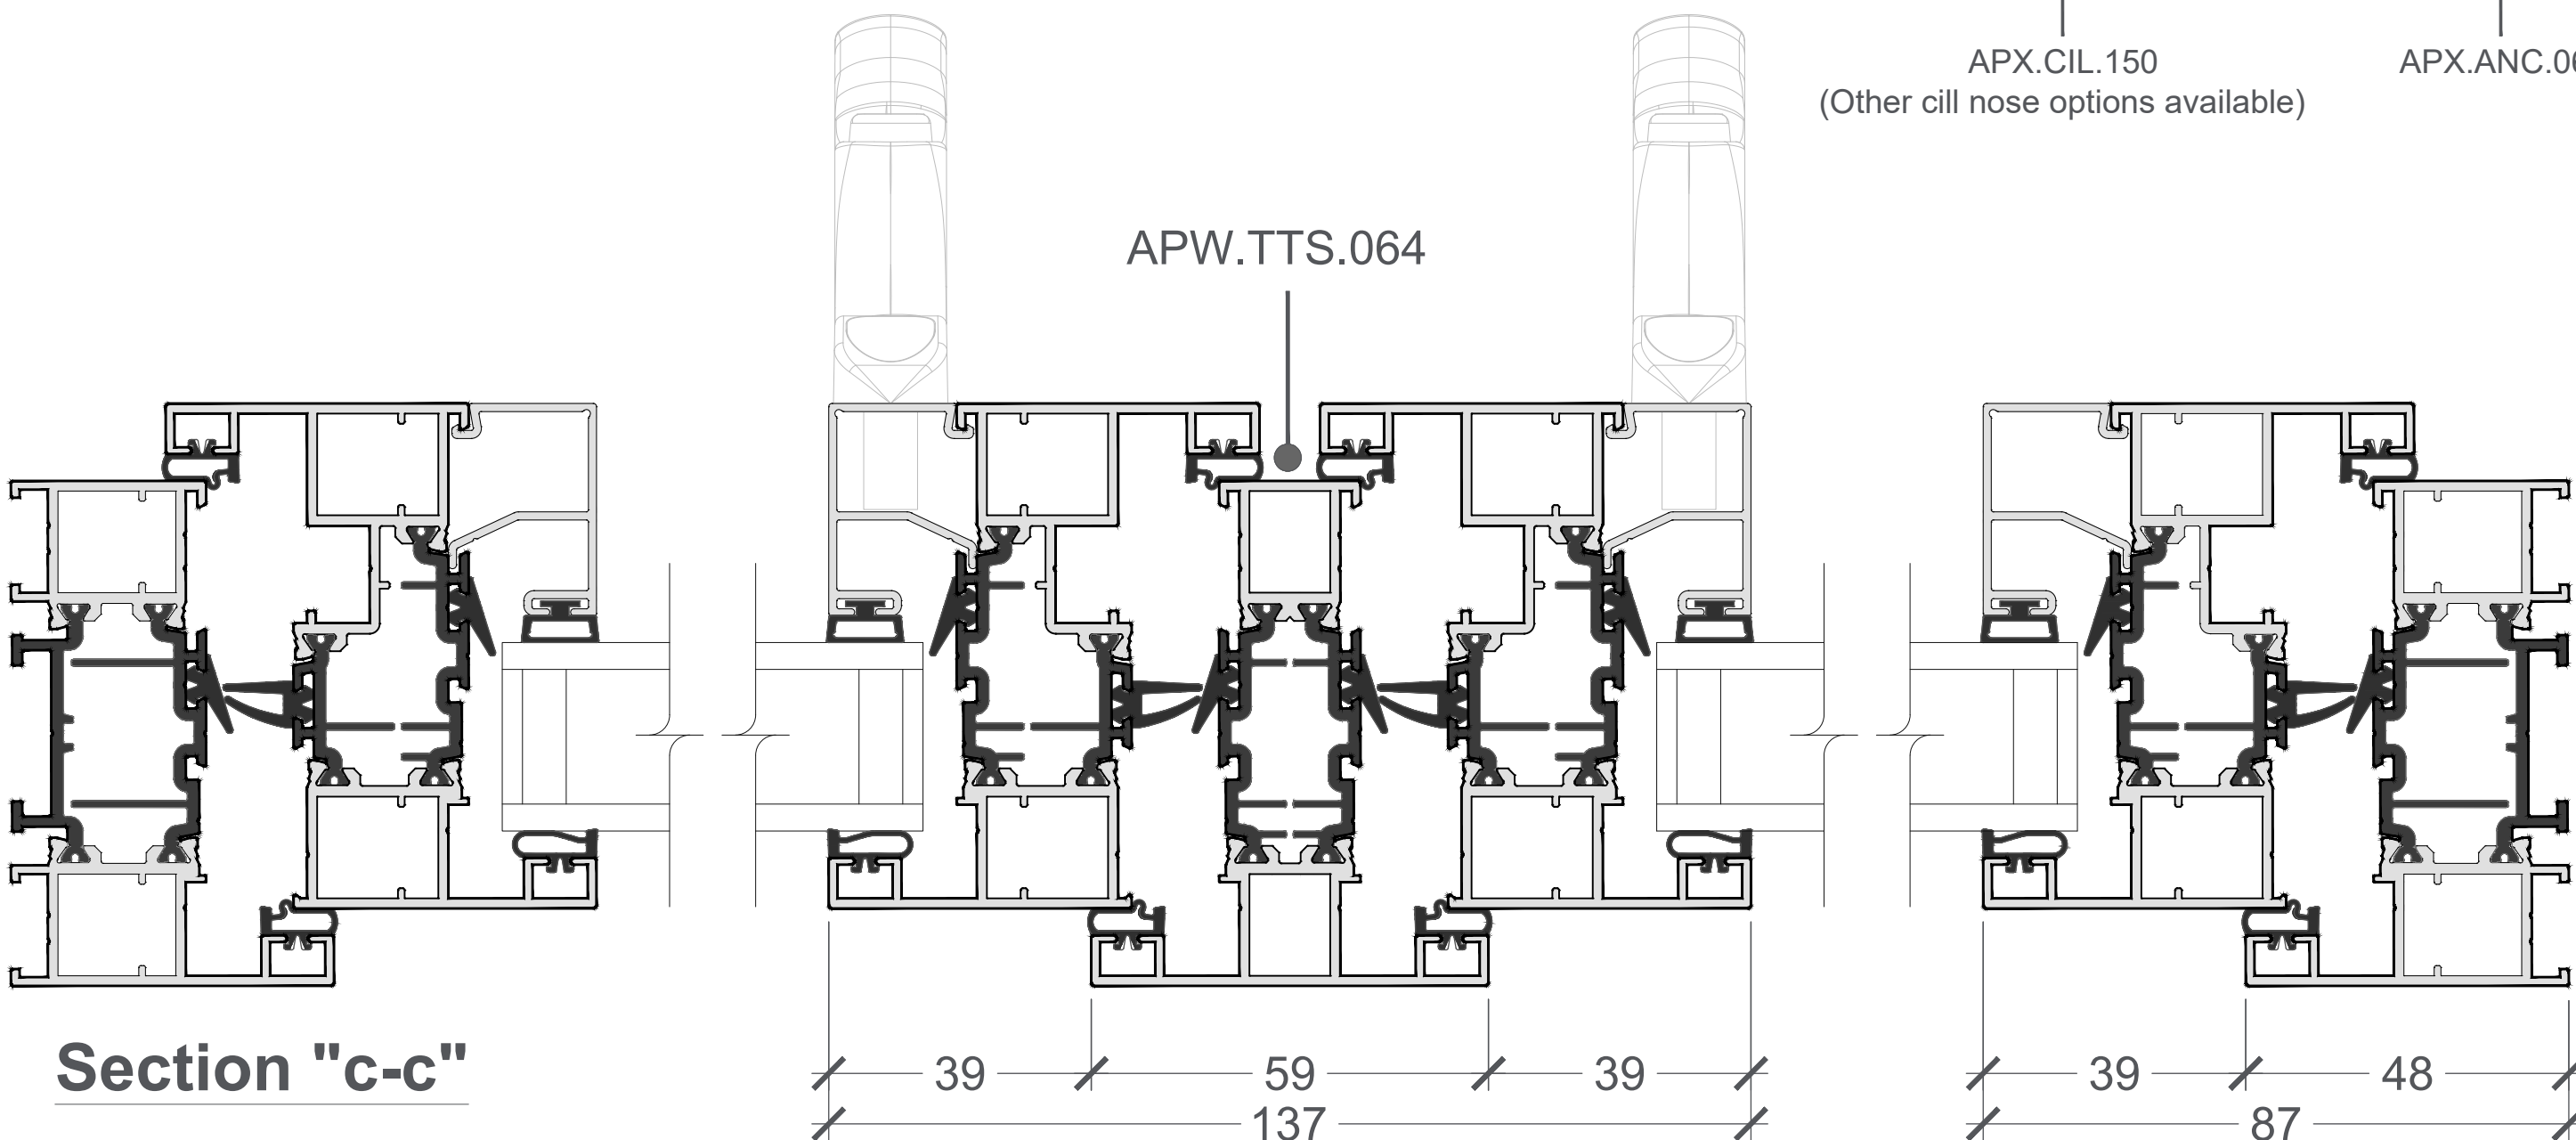


Section "c-c"

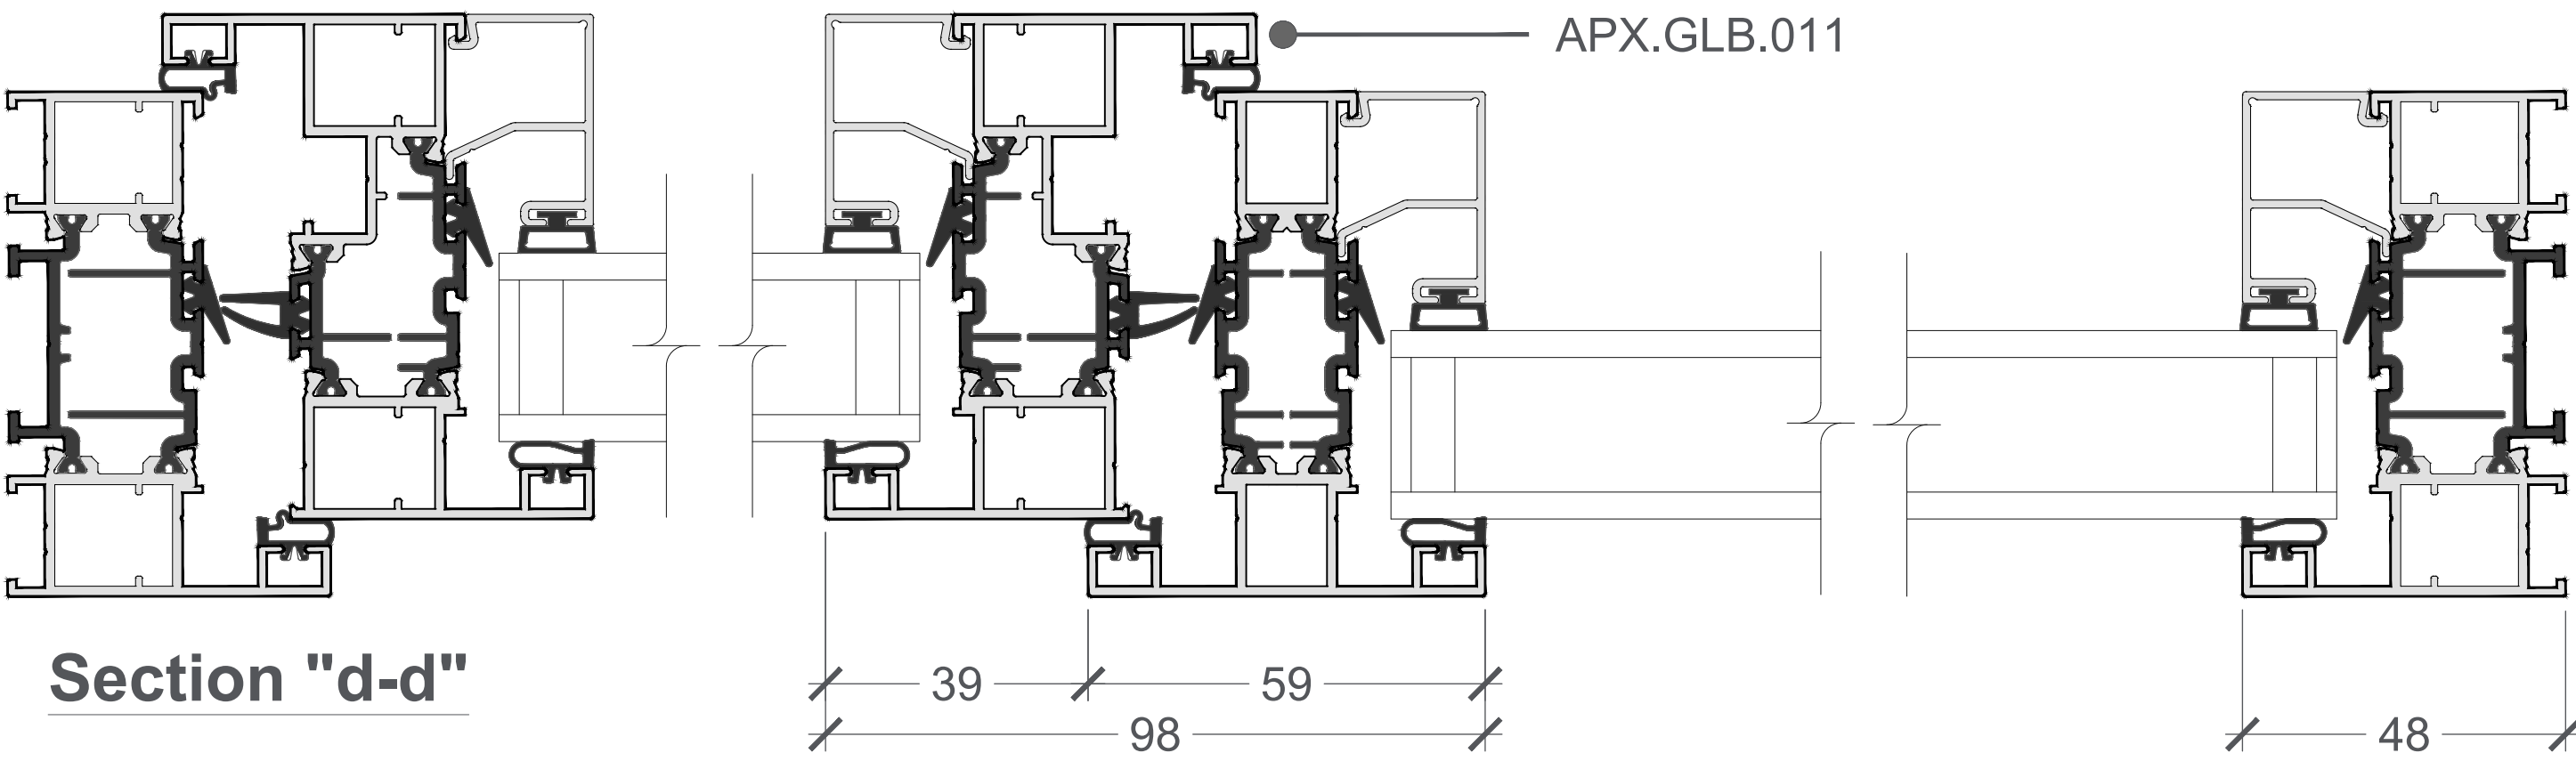

Section "d-d"

ALTERNATIVE OPTIONS

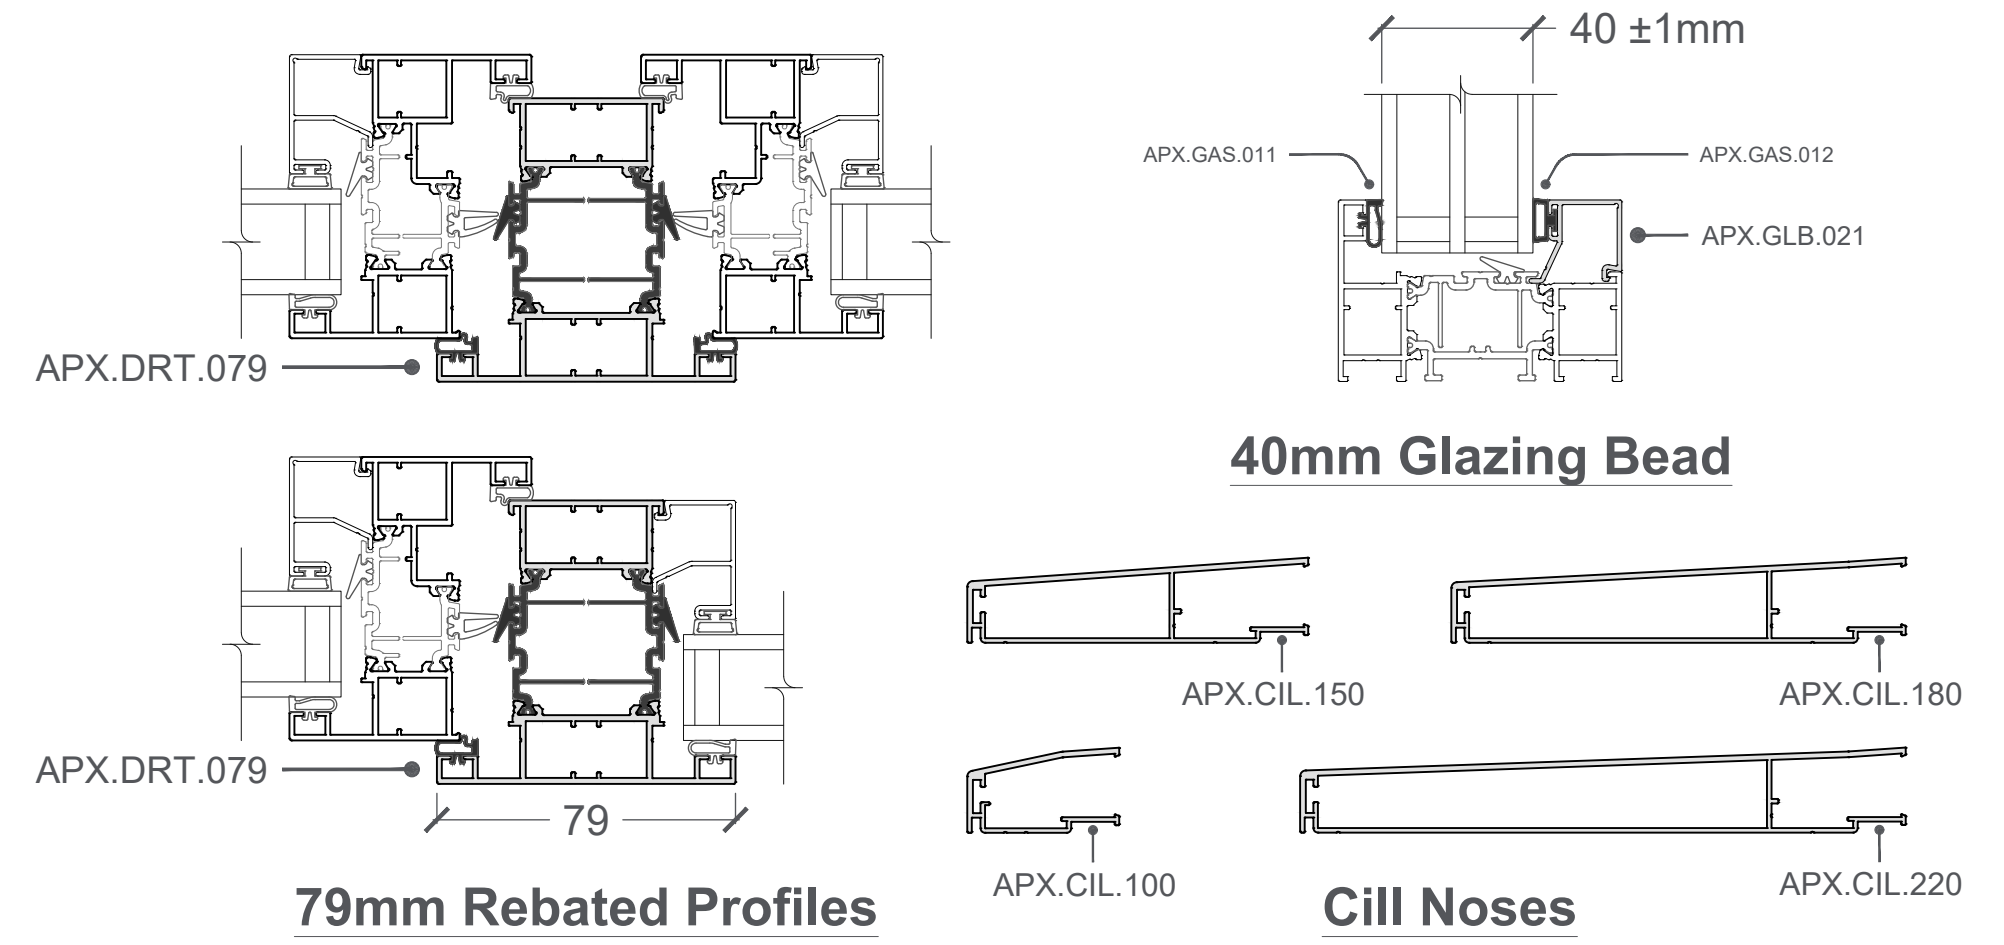

No.:	Note:	
1.	This is a typical installation only and must not be used as a working drawing.	
Rev:	Date:	Amendment:
 Alunet Systems Low Mill Lane, Havelock Street, Ravensthorpe Industrial Estate, Ravensthorpe, Dewsbury. WF13 3LN Telephone: 01924 350 110 Email: info@alunetsystems.co.uk		
Description: Tilt Turn Details		
Scale: @A1 - 1:1; 1:2; 1:10	Date: Feb '25	
Drawing No: APW-D-306	Rev: -	